
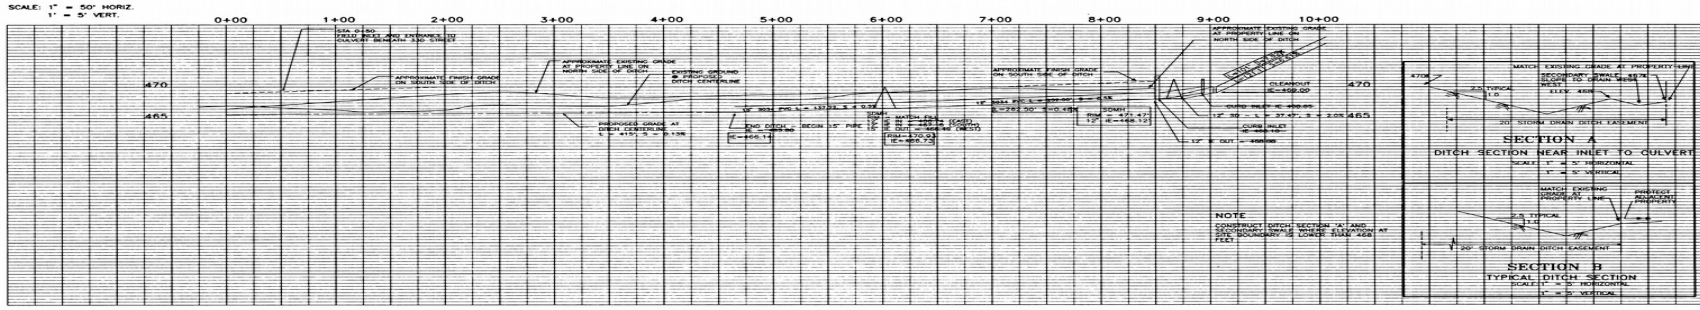


**LING & ASSOCIATES**  
 ENGINEERS - LAND SURVEYORS - LAND PLANNERS  
 200 SW 6th Street  
 Springfield, OR 97530  
 (503) 725-7200  
 (503) 725-8800 (FAX)

**AMBLESIDE SUBDIVISION - PHASE I  
 STORM WATER DITCH  
 PLAN and PROFILE**  
 PROJECT NO. 8122 DATE: FEBRUARY 21, 1998  
 SHEET NO. 11 OF 12

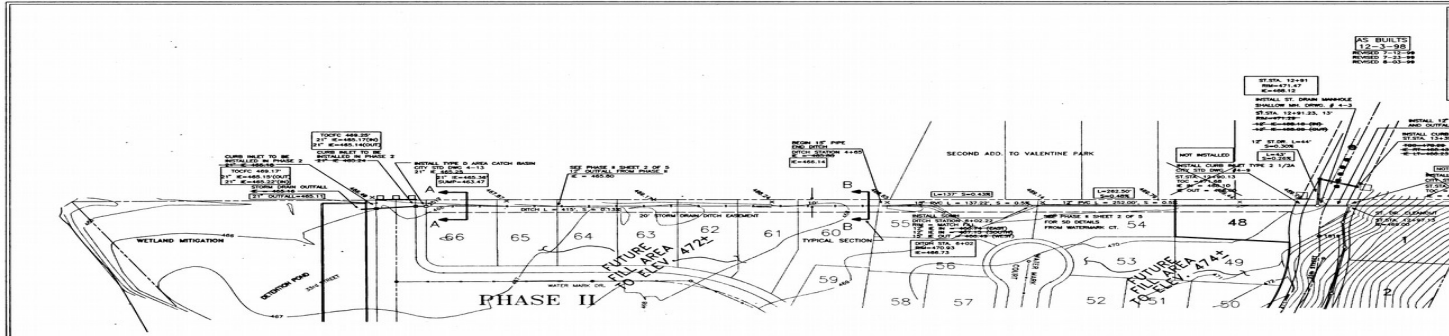

AMBLESIDE SUBDIVISION  
 SHEET NO. 11 OF 12